



**ELEVATION**

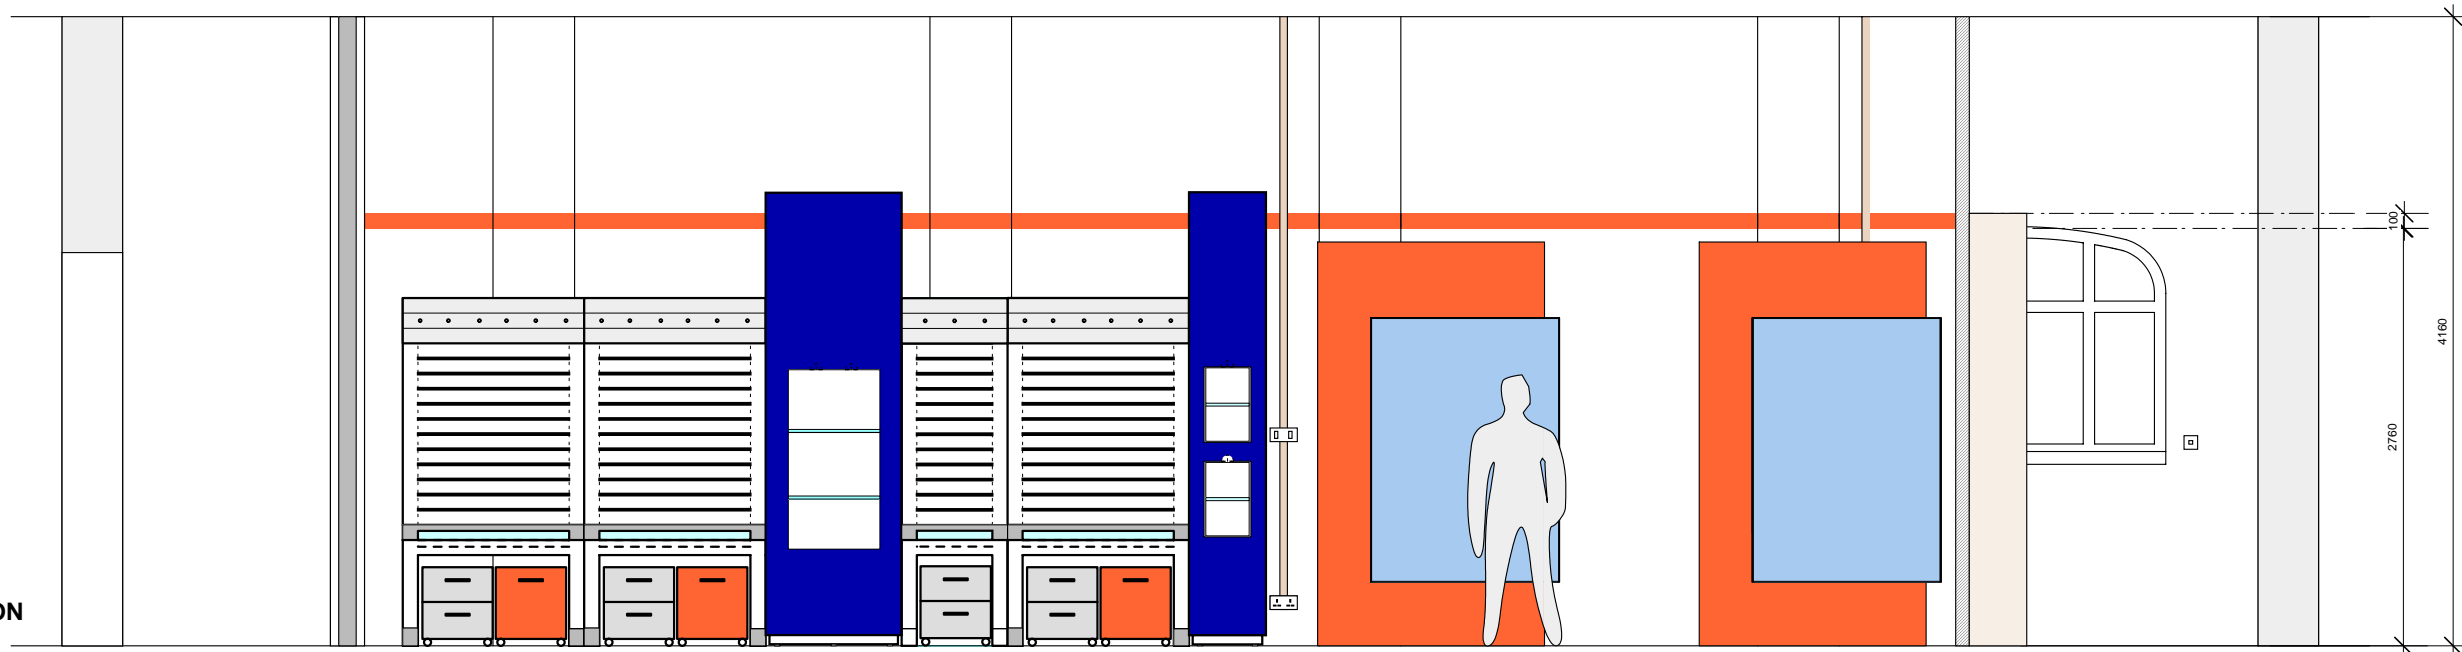

**FLOOR PLAN**

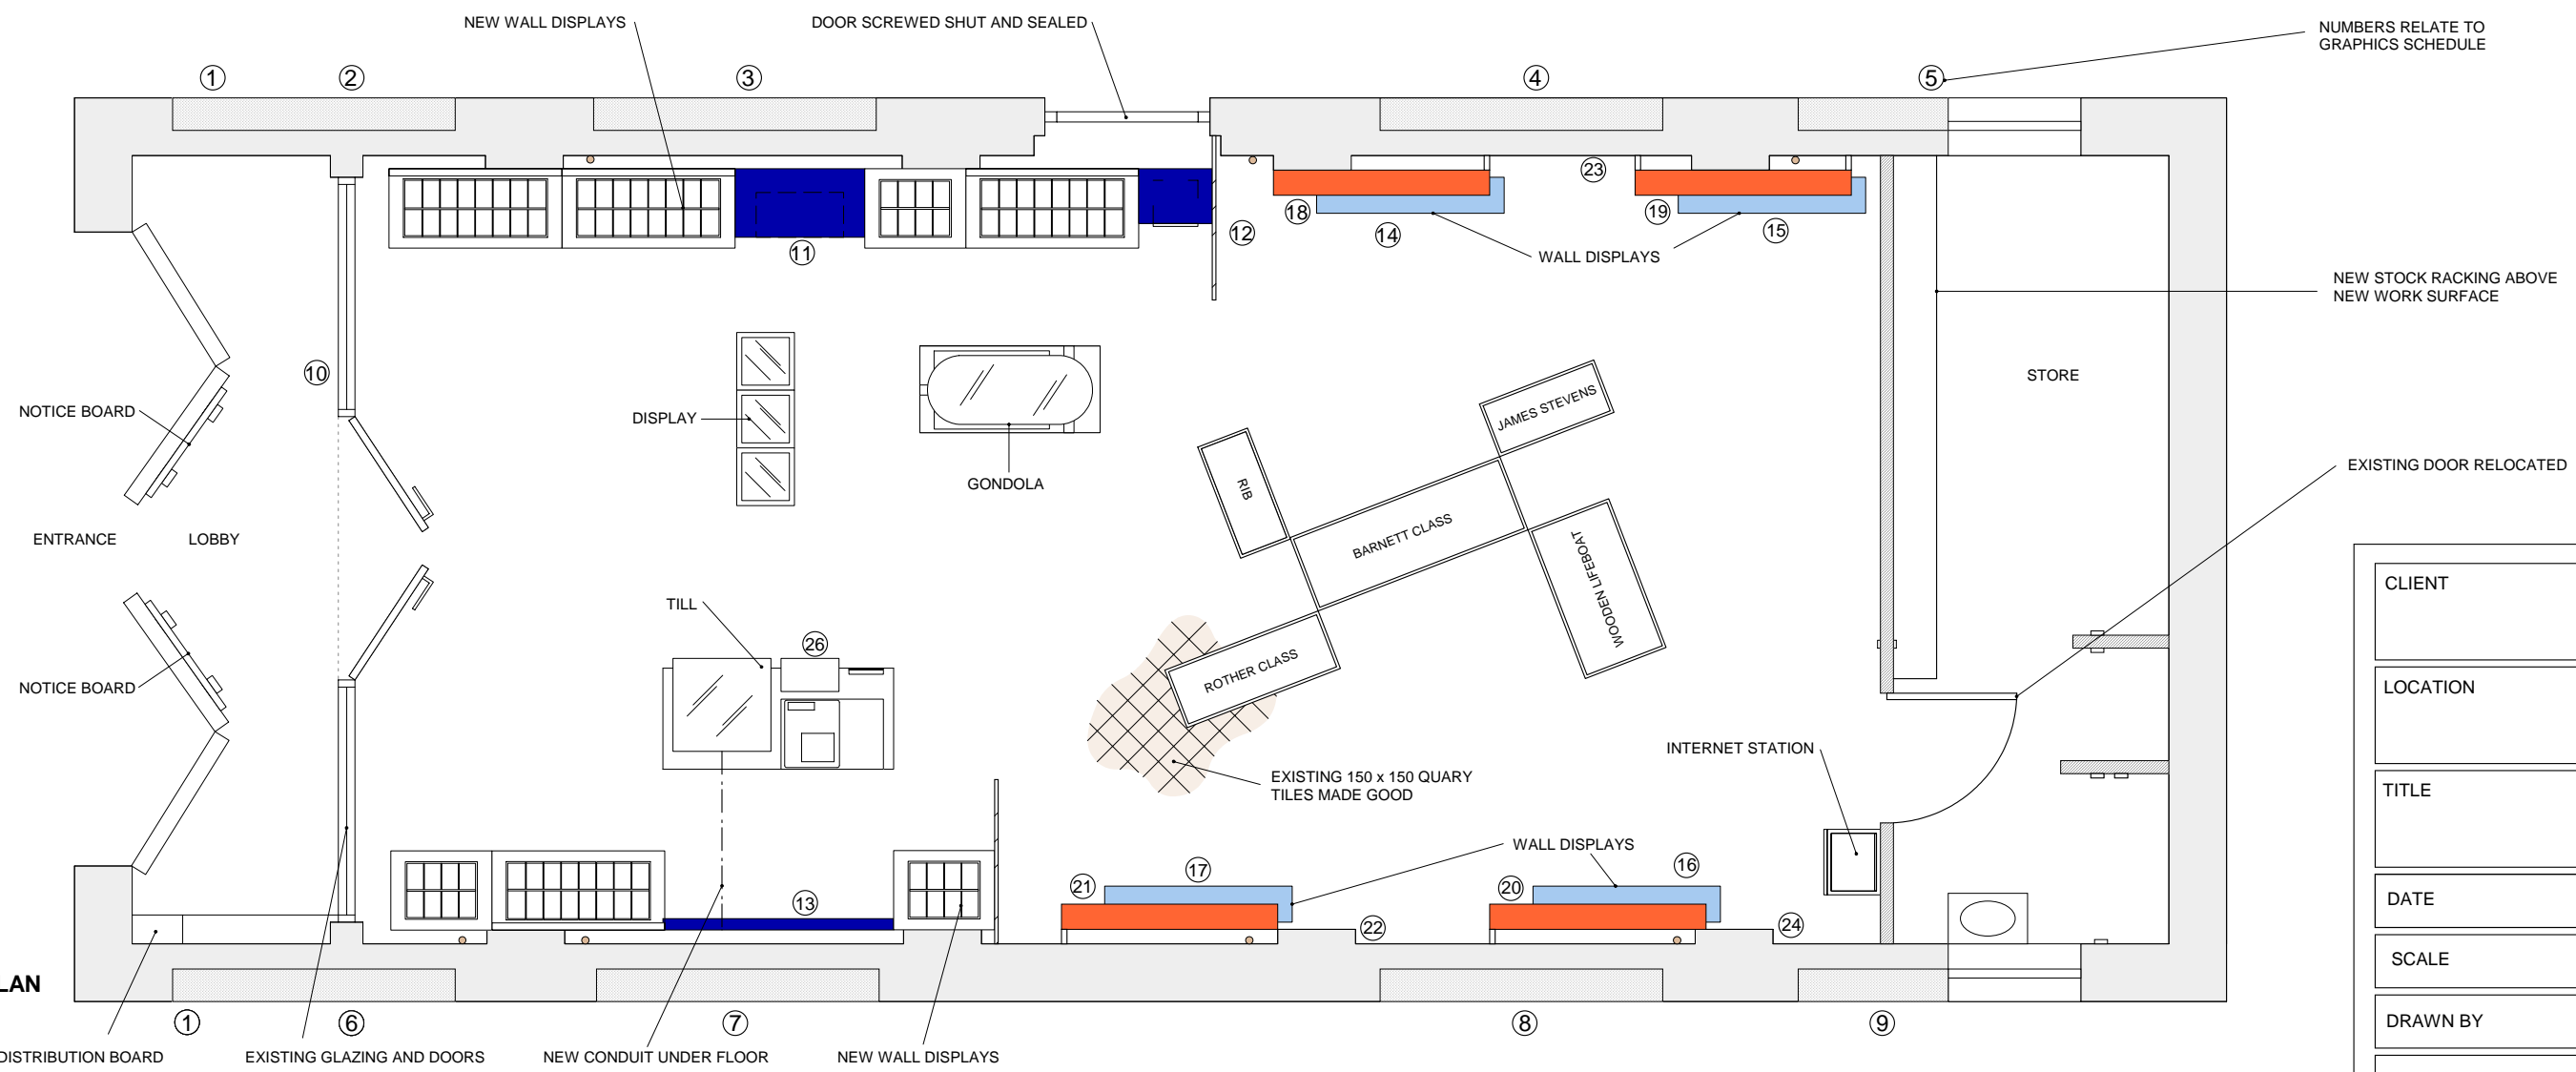

|          |  |
|----------|--|
| CLIENT   |  |
| LOCATION |  |
| TITLE    |  |
| DATE     |  |
| SCALE    |  |
| DRAWN BY |  |
| CHECKED  |  |
| REF NO   |  |